



INVITATION FOR BID


Date: September 6, 2017
IFB #: IFB-CL-1801
Bid Name: Installation of Rubber Tiles-Variou Locations
Due Date: **September 13, 2017 @ 2:00 p.m.**

Return To: DETROIT PUBLIC LIBRARY
Purchasing Department
5201 Woodward Avenue
Detroit, MI 48202

Addendum #2

Please see the following amendments to the IFB for the Installation of Rubber Tiles at Various Locations.

- 1.) The floor plan of the Franklin Branch, which was distributed to all companies represented at the mandatory pre-bid walk through on Wednesday, September 06, 2017.
- 2.) The recommended color and model numbers of the flooring to be installed at each location:
Franklin Branch: Mondo-Harmoni – Deep Sea, #HG118 or approved equal
Main Library-Teen Hype Center: Mondo-Harmoni – Firenze, #HG431 or approved equal
Main Library-MPA: Mondo-Harmoni – Palermo, #HG368 or approved equal
- 3.) General Specifications #5 – Removal and Disposal of Old Flooring and Debris (Page 6)
Due to the potential asbestos in the tile underneath the carpet, the Detroit Public Library will handle the removal and disposal of existing carpet, tile and required asbestos abatement of the **Franklin Branch-Only**. The removal and disposal of the old flooring and debris at the Main Library-Teen Hype Center and MPA **shall** be the responsibility of the successful vendor.
- 4.) In lieu of rubber tiles, VCT tile shall be installed in the following locations at the **Franklin Branch-Only**.
 - a. Staff Room (Kitchen)
 - b. Storage (Computer Server Room)
 - c. Vestibule (E. McNichols Entrance of Library)

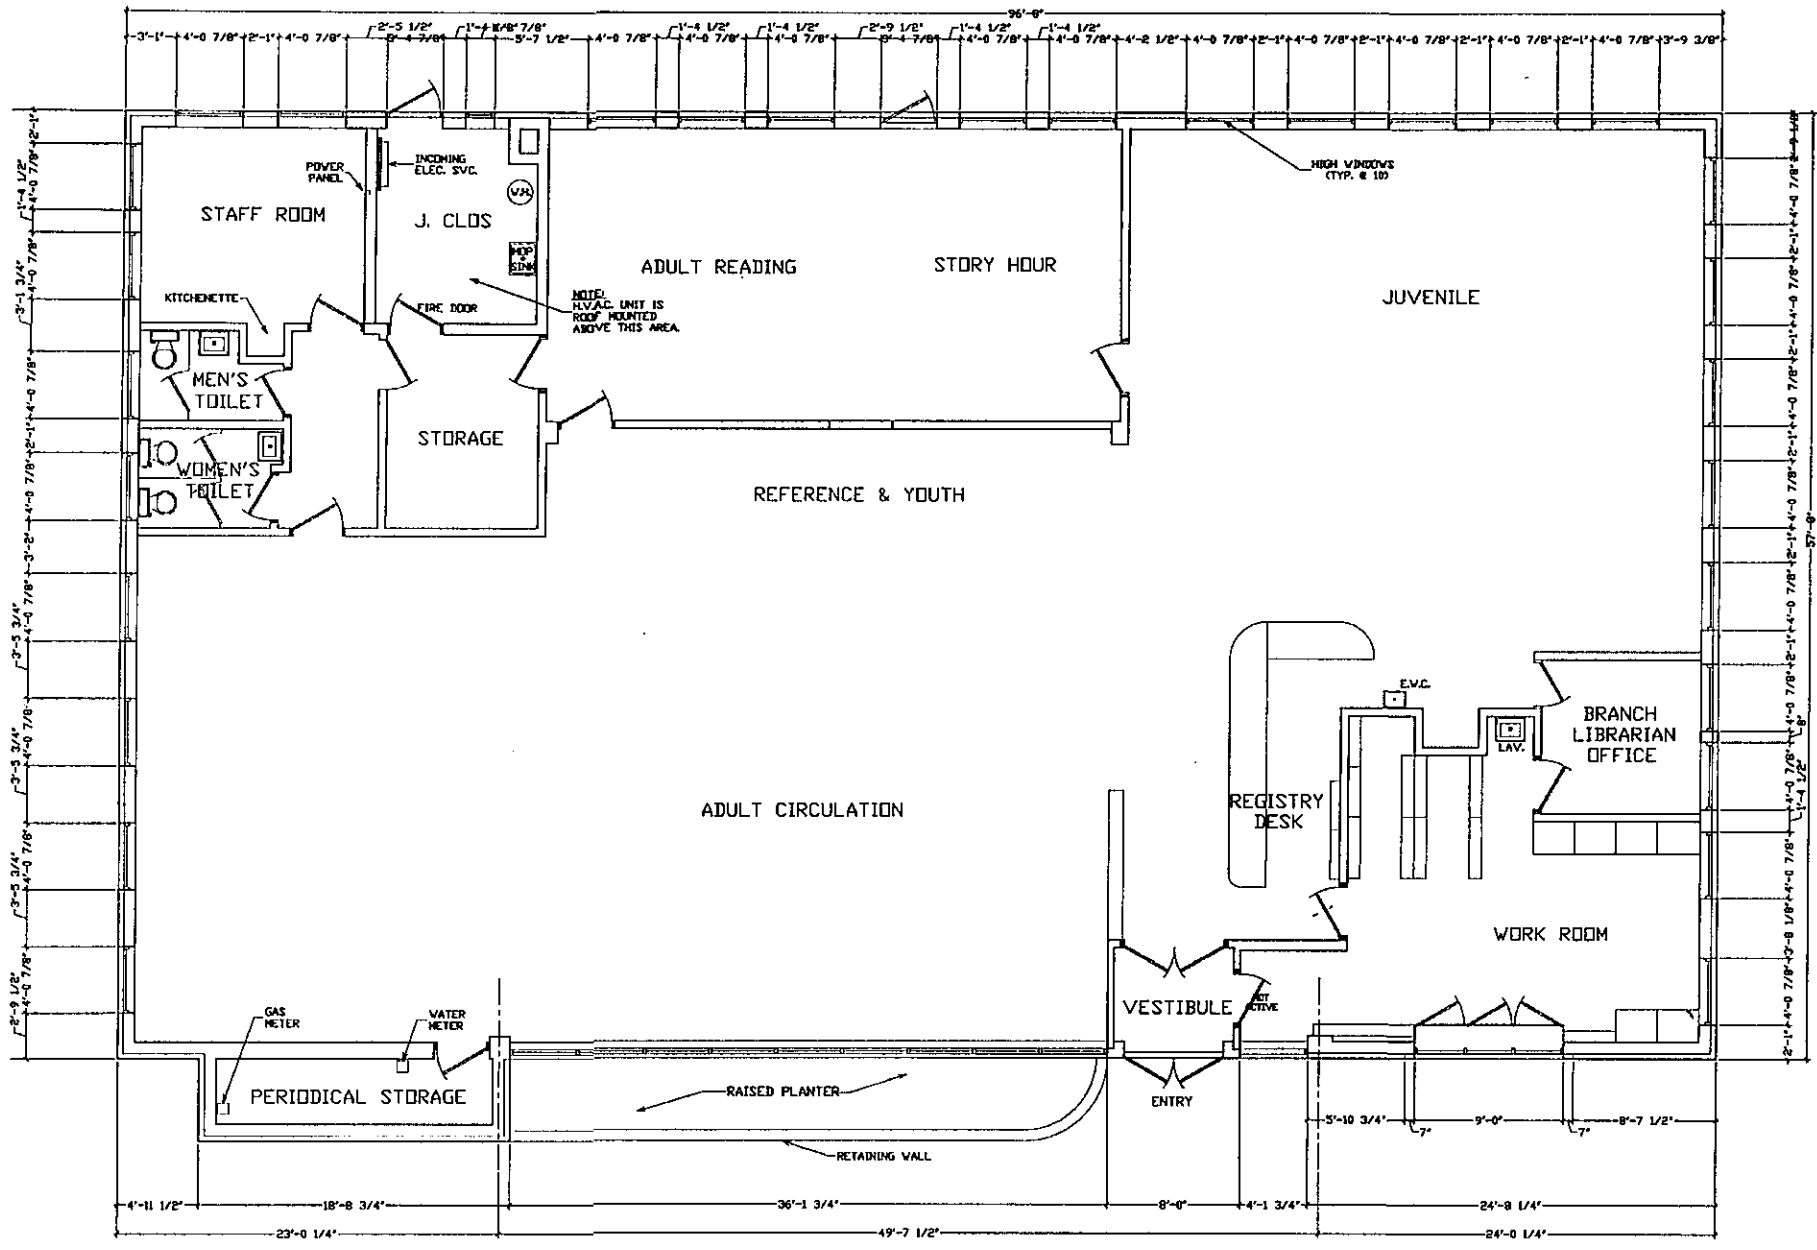

FLOOR PLAN
SCALE: 1/4" = 1'-0"

PAUL H. RICCA, ARCHITECT
8153 CANTON RD. DR.
LYNCH, MI 48317-1403



FLOOR PLAN

DETROIT PUBLIC LIBRARY
FRANKLIN BRANCH
19651 EAST MICHIGAN

Issued for	
prelim	
const	
record	
revisions	
Drawn by	T
Checked by	
approved	
Date:	10-29
project	
dep.	
2 of 1	